

REQUEST FOR EXPRESSION OF INTEREST FOR THE PROVISION OF MAKERS FOR PIPELINE

REFERENCE NO.: CPP-PROC-UG-006-0206-21

China Petroleum Pipeline Engineering Co., Ltd. (hereinafter abbreviated as CPP) as Pipeline, Feederline & Above Ground Installation Contractor for the East African Crude Oil Pipeline (EACOP) Project invites experienced and reputable Contractors to express their interest in supplying kinds of equipment/materials for EACOP Project.

The EACOP Project involves the development, construction, operation and maintenance of a crude oil export pipeline that originates in Kabaale, Uganda and delivers oil for marine export on the East African coast in the Tanga area in Tanzania.

BRIEF DESCRIPTION OF THE SCOPE:

♦ **Supply of makers for PIPELINE.**

MINIMUM REQUIREMENTS:

Companies expressing their interest are invited to document their request with:

1. **Proof of License/Registration Information and Profile of Supplier, including license and TIN**

certificate.

2. **Proof of registration with the PAU National Supplier Database (NSD) for Uganda.**
3. **Fully filled Questionnaire, Key personnel list with CV(Appendix1)and Equipment list of production and inspection(Appendix2) in requested format. (Blank regards as unqualified item.)**
4. **Similar supplying experience within last three years(Appendix3) in requested format.**
5. **Compliance with the Petroleum Midstream National Content Regulation # 34,2016 for Uganda.**
6. **Copy of certificates of ISO 9001, ISO 45001, ISO 14001 or equivalent of them.**
7. **Tax Clearance Certificate for the last three years and Audit report for the last three years.**
8. **The supplier must be manufacturer. Manufacturer's Commitment Letter shall be provided.**
9. **Technical requirements shall meet NO.21-makers for PIPELINE.**

Interested companies which meet the minimum requirements and have the capacity to provide the WORK (GOODS/SERVICES) listed above should express their interest by sending together with the above listed documents an email to supplierdata@cpptz.com (Max. Email Size: 20 MBs, Wettransfer link is available for huge size documents. & All documents must be submitted in the English language) on or before **24:00** hours East African Time (EAT), on **DATE(23/2/2023)**. Subject of the email should be **"EOI for CPP-PROC-UG-006-0206-21-COMPANY NAME"**. CPP reserves the right not to consider companies that submit an incorrect email subject and the incorrect format of Questionnaire, Appendix 1, 2 and 3.

The format of the required documents and relevant technical requirements(NO.21-makers for PIPELINE) which are mentioned in Minimum Requirements should be downloaded from EACOP's website (<https://eacop.com/opportunities-by-main-construction-contractors/china-petroleum-pipeline-engineering-co-ltd/>).

Companies satisfactorily meeting the above minimum requirements will receive, subject to the signature of a Non-Disclosure Agreement (NDA), a detailed pre-qualification questionnaire for further evaluation by Company.

CPP reserves the right not to consider companies that submit an incomplete dossier.

Note 1: Only pre-qualified companies will receive an invitation to submit their bid in furtherance of the Call for Tender process.

Questionnaire for the Pre-qualification of Procurement-AGI PPL

NOTE: Please provide documents named by serial number according to each item.

CPP reserves the right not to consider companies that submit Questionnaire filled by hand.

Item No.	Category / Question	
0	NC/LC REQUIREMENTS	
0.1	General Requirements	
0.1.1	Is the Applicant fully aware of the local climatic and working conditions of country and the local applicable laws to carry out the project? (Yes or No)	
0.1.2	Applicant to confirm that the full Scope of the Project can be performed. (Yes or No)	
0.2	National Content Requirements for Uganda (Applicable for Uganda)	
0.2.1	Proof of business registration and business license for Uganda.	
0.2.2	Proof of registration with the PAU National Supplier Database (NSD) for Uganda.	
0.2.3	Compliance with the Petroleum Midstream National Content Regulation # 34,2016 for Uganda.	
0.3	Local Content Requirements for Tanzania (Applicable for Tanzania)	
0.3.1	Proof of business registration and business license for Tanzania.	
0.3.2	Proof of registration/application to EWURA Local Supplier Service Provider (LSSP) database.	
0.3.3	Compliance with Petroleum (Local Content) Regulations, 2017 and Local content requirements for Tanzania.	
1	GENERAL INFORMATION	
1.1	Company Data	
1.1.1	Name of Applicant	
1.1.2	Introduction of Applicant (establishing time,Copies of government issued IDs for all shareholders,main business scope,etc.)	
1.1.3	Applicant address	
1.1.4	Applicant phone number	
1.1.5	Applicant email address	
1.1.6	Applicant Website	

Questionnaire for the Pre-qualification of Procurement-AGI PPL

NOTE: Please provide documents named by serial number according to each item.

CPP reserves the right not to consider companies that submit Questionnaire filled by hand.

Item No.	Category / Question	
1.1.7	* Manufacturer's Commitment Letter The supplier must be manufacturer.	
1.2	Authorized contact person and contact details	
1.2.1	Name of authorized contact person	
1.2.2	Contact person's business address - phone number	
1.2.3	Contact person's business address - mobile phone number	
1.2.4	Contact person's business address - email address	
1.3	Organization Chart	
1.3.1	Applicant is requested to attach its organization chart.	
1.4	Language	
1.4.1	English shall be used as the Project language for all documents and correspondence - applicant to confirm	
2	FINANCIAL ASPECTS	
2.1	Bank information	
2.1.1	Name of Applicant's principal bank	
2.1.2	Address of Applicant's principal bank - street and number	
2.1.3	Address of Applicant's principal bank - post code and city	
2.1.4	Address of Applicant's principal bank - country (and state)	
2.2	* Registration with the Tax Revenue Authority	
2.2.1	Registration with the Uganda Tax Revenue Authority, including TIN Certificate.(Applicable for Uganda)	
2.2.2	Registration with the Tanzania Tax Revenue Authority, including TIN Certificate.(Applicable for Tanzania)	
2.3	* Proof of Tax Clearance Certificate	
2.3.1	Proof of Uganda Tax Clearance Certificate for the latest 3 years available.(Applicable for Uganda)	

Questionnaire for the Pre-qualification of Procurement-AGI PPL

NOTE: Please provide documents named by serial number according to each item.

CPP reserves the right not to consider companies that submit Questionnaire filled by hand.

Item No.	Category / Question	
2.3.2	Proof of Tanzania Tax Clearance Certificate for the latest 3 years available. (Applicable for Tanzania)	
2.4	Audited financial statements	
2.4.1	Applicant 's financial performance documents, Audited Balance sheets and Profit and Loss statements, Auditors Report and Notes to Accounts etc. for last 3 (three) years. Latest financial statement should not be older than 18 months on the date of submission of response to this Expression of Interest.	
2.5	Line of credit	
2.5.1	The line of credit shall not be less than USD 5 million, and the bid bond and performance bond shall only be issued by internationally renowned banks. (Yes or No)	
3	LITIGATION HISTORY, RISK ASSESSMENT AND ELIGIBILITY	
3.1	Litigation or arbitration history	
3.1.1	Provide information on any history of litigation or arbitration resulting from orders executed in the last (5) years or currently under execution, especially with CPP. (Yes or No)	
3.2	Eligibility	
3.2.1	Does Applicant appear on World Bank's common List of Ineligible Entities available under the following link http://www.worldbank.org/debarr or is Applicant subject to any sanction from World Bank and from UN? This must be similarly affirmed if the Applicant is an Affiliate or otherwise directly or indirectly controlled by such an ineligible entity. (Yes or No)	
4	QA/QC, HSE, CERTIFICATES, KEY PERSONNEL	
4.1	Please provide Applicant's ISO 9001:2015 Certificate.	
4.2	Please provide Applicant's ISO 45001:2018 Certificate (or equivalent).	
4.3	Please provide Applicant's ISO 14001:2015 Certificate (or equivalent).	
4.4	Please provide QA/QC manuals.	

Questionnaire for the Pre-qualification of Procurement-AGI PPL

NOTE: Please provide documents named by serial number according to each item.

CPP reserves the right not to consider companies that submit Questionnaire filled by hand.

Item No.	Category / Question	
4.5	Any other technical Certificates (API, etc.).	
4.6	Please provide key personnel list, Format refer to Appendix 1.	
4.6.1	Please provide QA Manager's CV	
4.6.2	Please provide QC Inspector's CV	
4.6.3	Please provide Production Manager's CV	
5	FABRICATION AND DESIGN	
5.1	Range of products for oil and gas industry the applicant produces. (Yes or No)	
5.2	Please give details of your manufacturing and design/engineering facilities (size, area, number, etc.).	
5.3	Do you have in house design facilities? (Yes or No)	
5.4	Please provide details of the assembly yard/facilities you would use for the various parts of the project.	
5.5	Please provide the equipment list of production and inspection, Format refer to Appendix 2.	
5.6	*Technical requirements shall meet our relevant technical requirements documents attached. (Yes or No)	
6	PROJECT SPECIFIC OUTPUT, CAPACITY, ABILITY	
6.1	Please specify estimated average capacity per month for manufacturing and delivery of the product.	
6.2	What is the available capacity (i.e. not yet booked) of the Applicant for the product in Year 2023?	
6.3	According to your present workload what is the approximate time period (in weeks) for the first dispatch after purchase order award (on EXW basis)?	
7	EXPERIENCE RECORD AND REFERENCES	
7.1	Please provide similar experience within last three years, Format refer to Appendix 3.	
7.2	Please provide scanned CONTRACT for completed project or LETTER of AWARD for ongoing projects, completion certificate (if any), appreciation letters (if any) etc.	
7.3	Please confirm whether there have been any product quality incidents in the past 5 years. (Yes or No)	
8	RAW MATERIALS	

Questionnaire for the Pre-qualification of Procurement-AGI PPL

NOTE: Please provide documents named by serial number according to each item.

CPP reserves the right not to consider companies that submit Questionnaire filled by hand.

Item No.	Category / Question	
8.1	Please list the Sub-suppliers of raw materials (Company Name, Country).	
9	SPARE PARTS AND MAINTENANCE	
9.1	Supply list of recommend spare part for the product. (If applicable)	
10	DIVERSE DATA	
10.1	Please confirm that you will provide on-site Services such as provision of re-assembly, supervision of site acceptance, assistance during quality warranty period. (If applicable, Yes or No)	

APPENDIX 1 List of the Key Personnel

No.	Title	Name	Years of Experience	Qualification Certificates		Location	Notes
				Name of the Certificate	Certificate No.		

Notes: pls attach the CV & scanned copies of certificates etc.

APPENDIX 2 List of Main Equipment


No.	Name of Main Equipment	Brand & Model	Qty.	Status of Equipment	Self-owned (Y/N)	Location of Equipment	Date of Production	Notes

Notes: This format includes equipment of production and inspection, pls attach photos and self-owned certificate etc.


APPENDIX 3 List of Similar Supplying Experience in Oil and Gas Field

Client	Contact Information of Client (Email/Phone number)	Location	Years	Name of the Project	Scope of Supply	Status of the Project (Completed / Ongoing)	Bidder's Contract Value	Notes


- Notes:
- 1. Please attach following documents: scanned CONTRACT for completed project or LETTER of AWARD for ongoing projects, completion certificate (if any), appreciation letters (if any) etc.
 - 2. The information of the PROJECT mentioned above may be confirmed by CPP with the assistance of EACOP COMPANY.

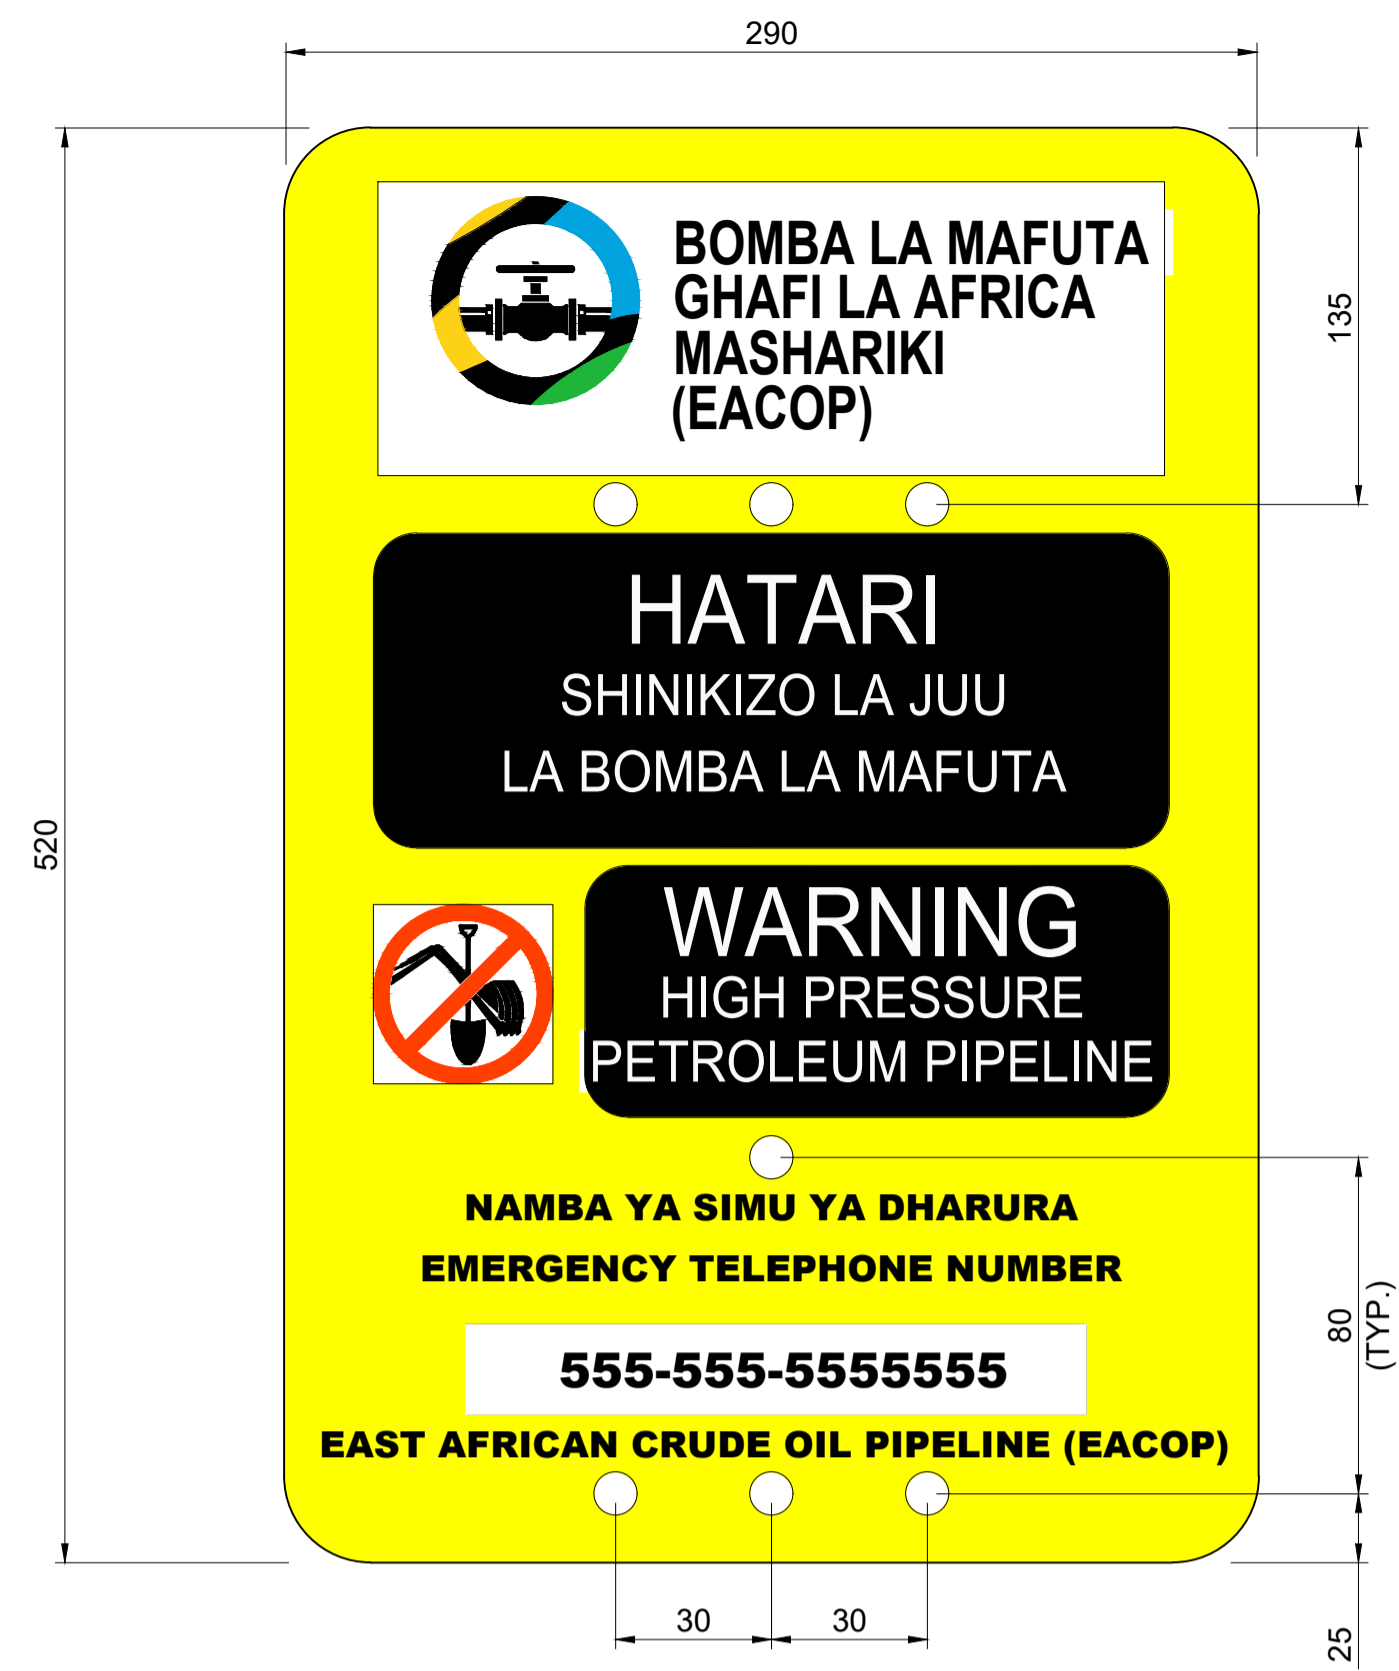


FRONT OF SIGN

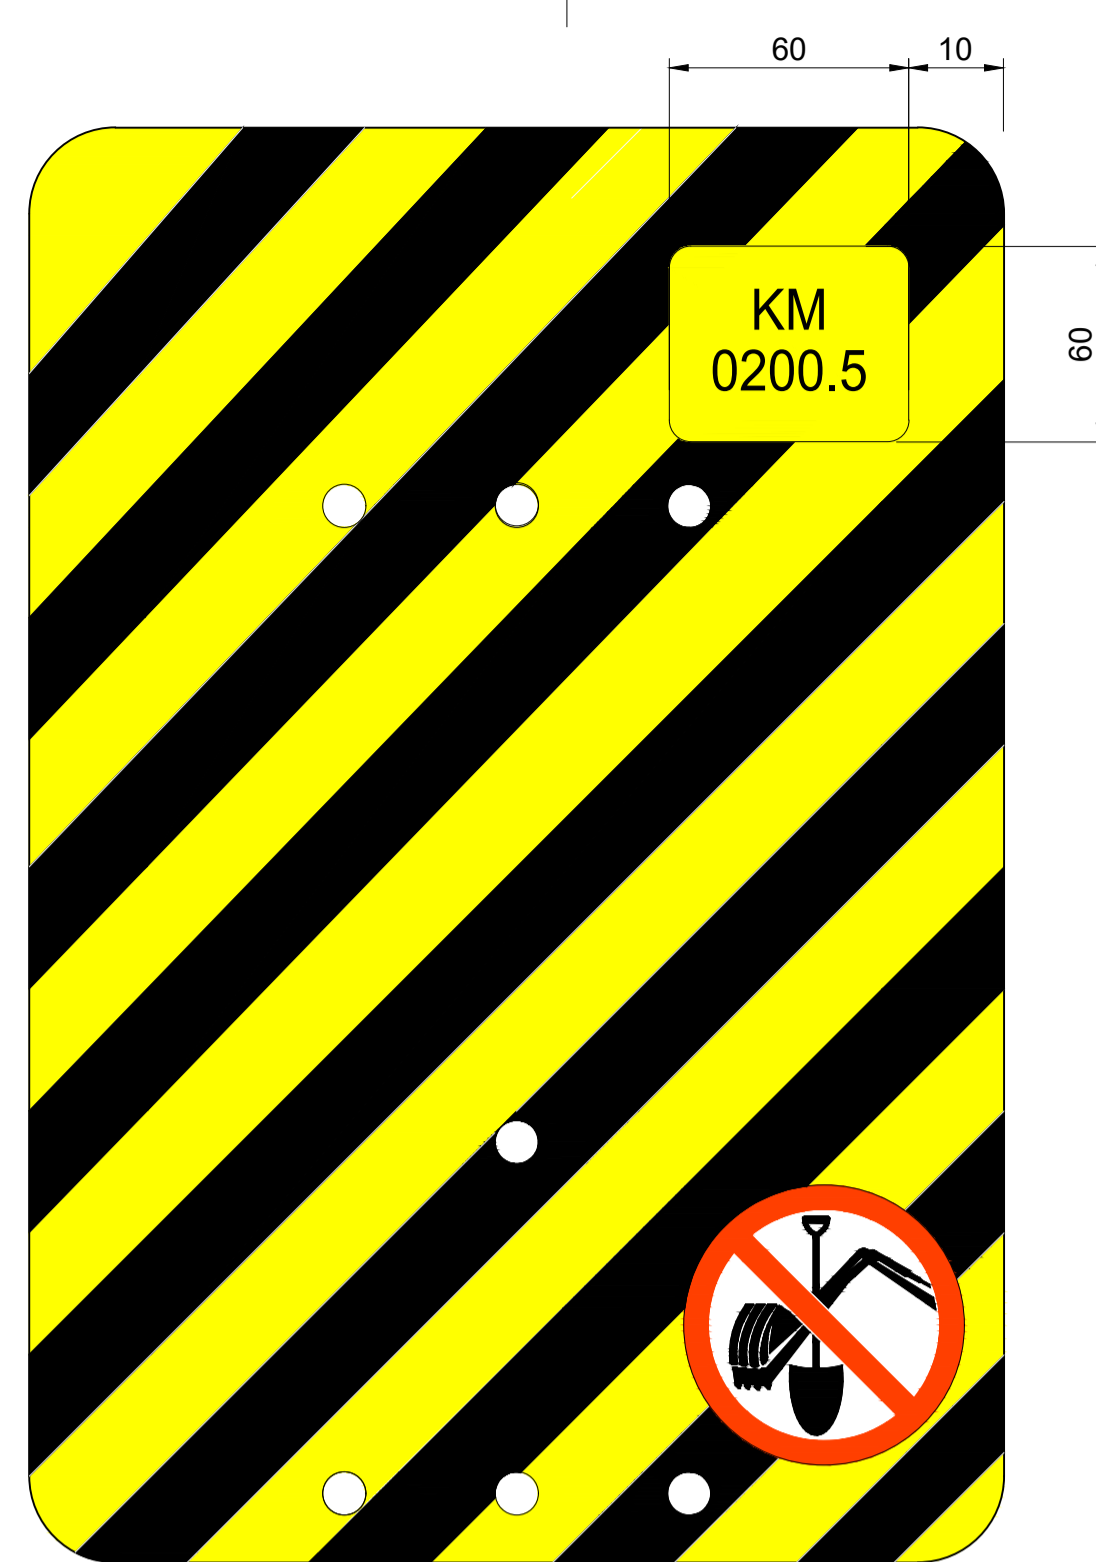


REAR OF SIGN
(TYPICAL KP VALUE IS SHOWN)

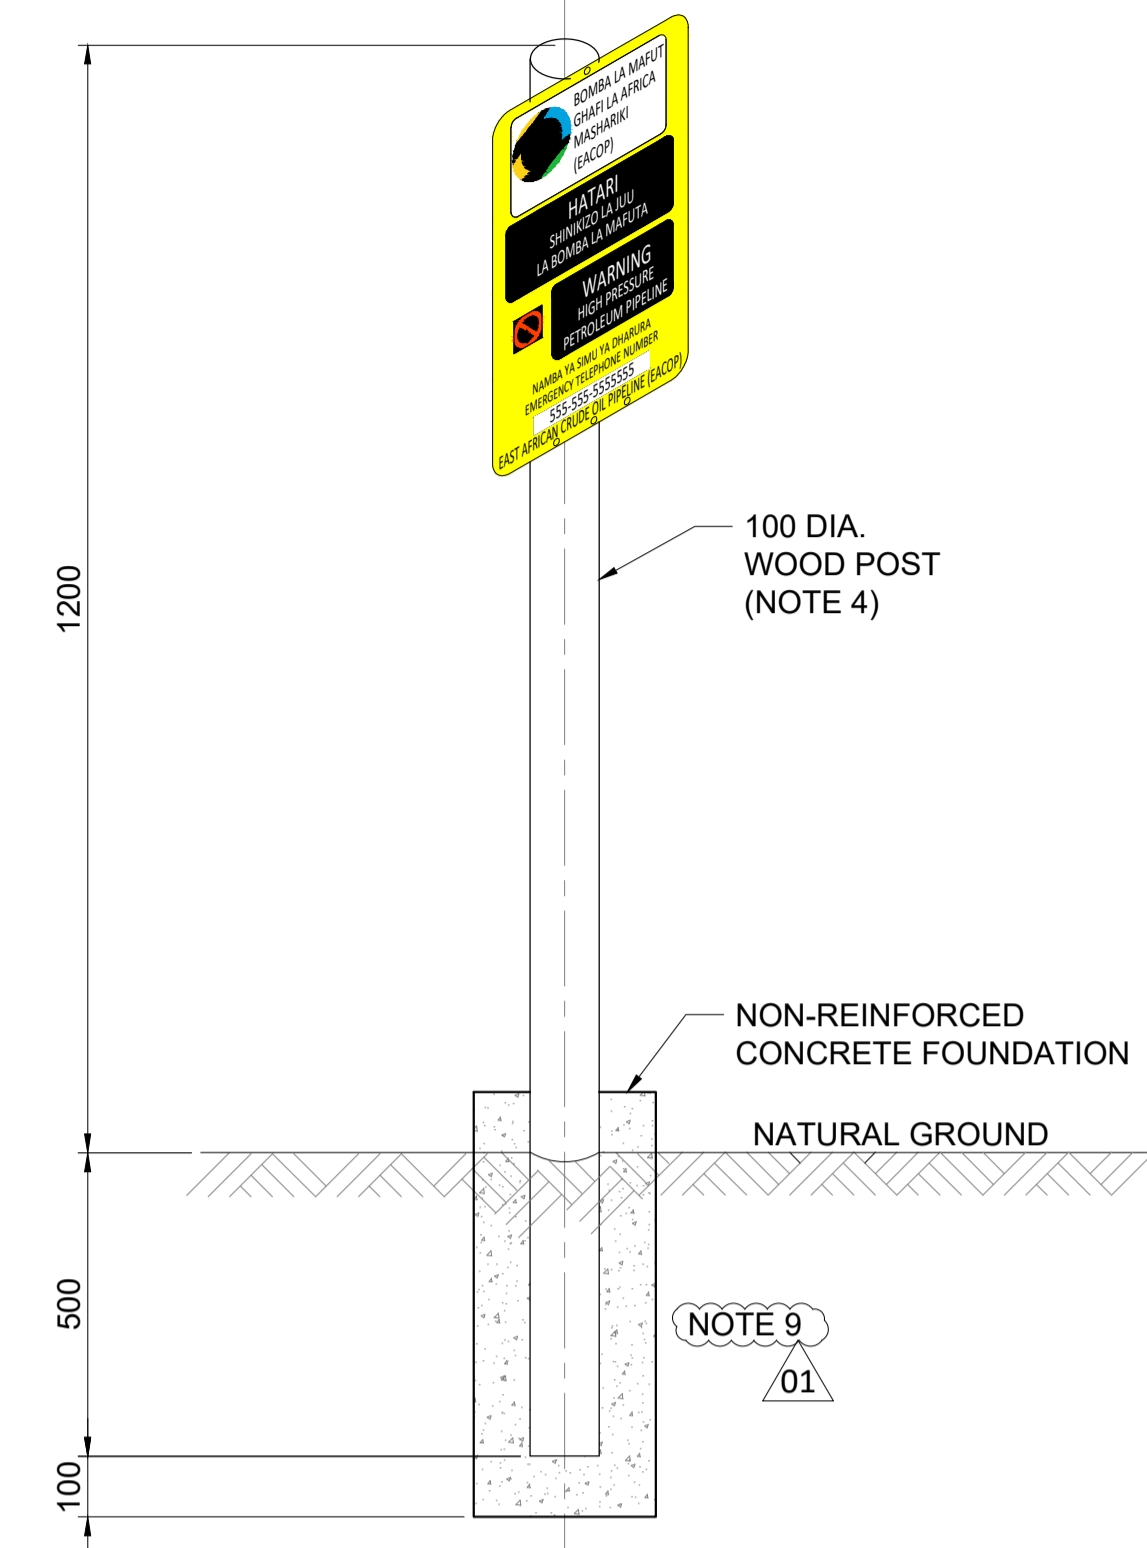


GROUND MARKER POST
INSTALLATION DETAIL

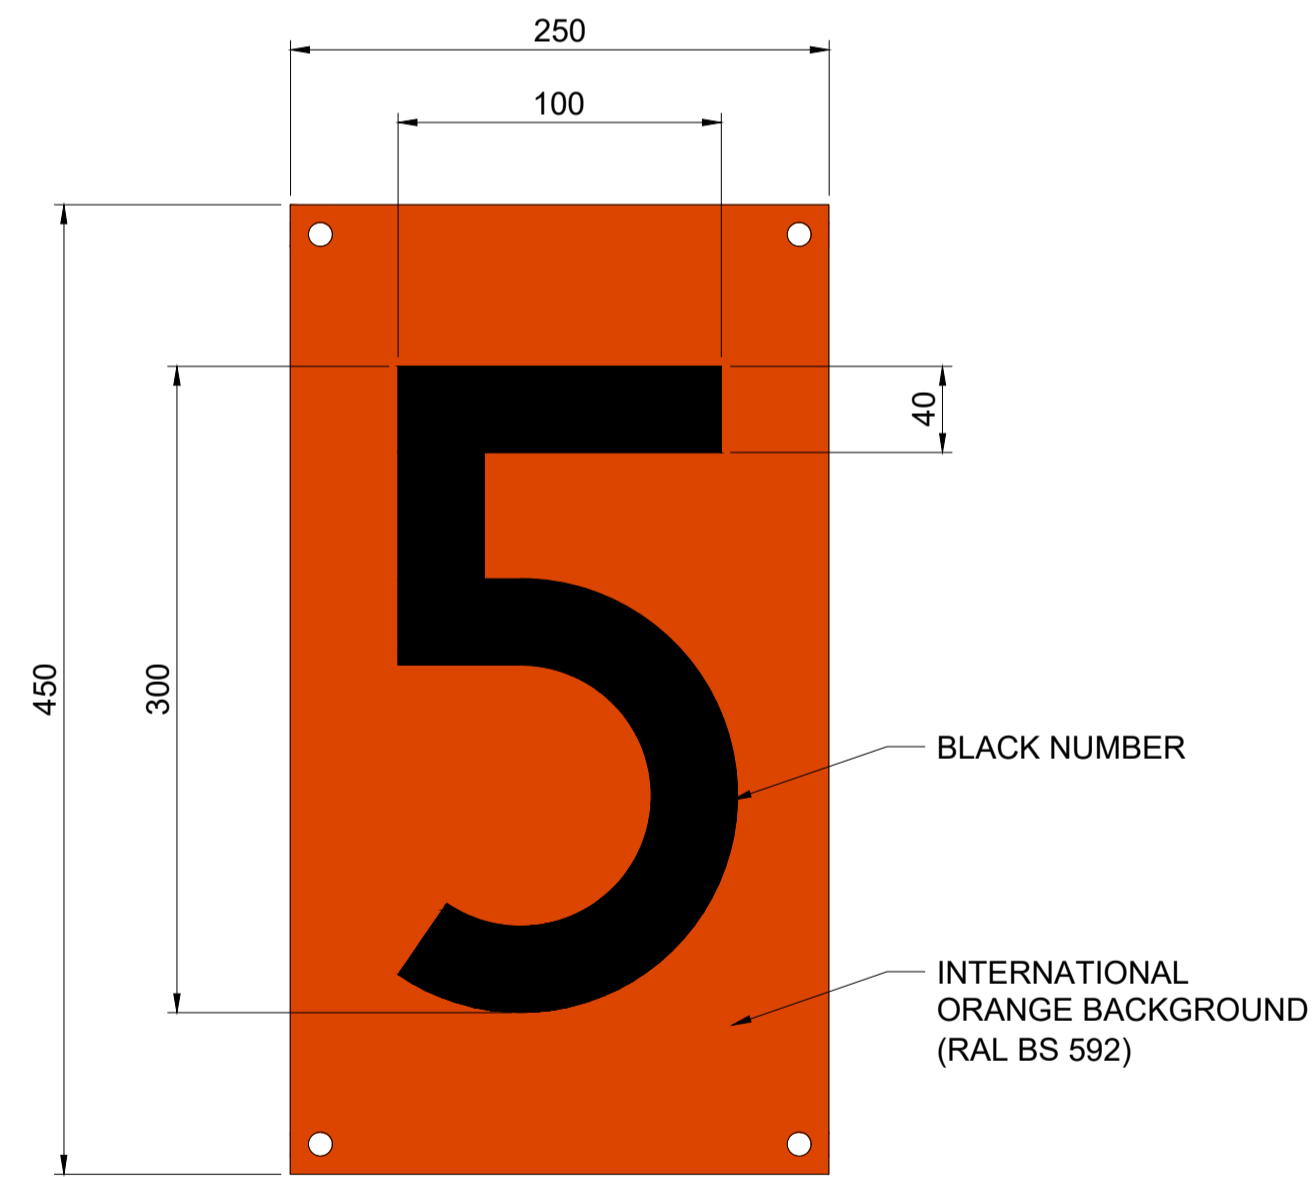

AERIAL MARKER PLATE DIGIT

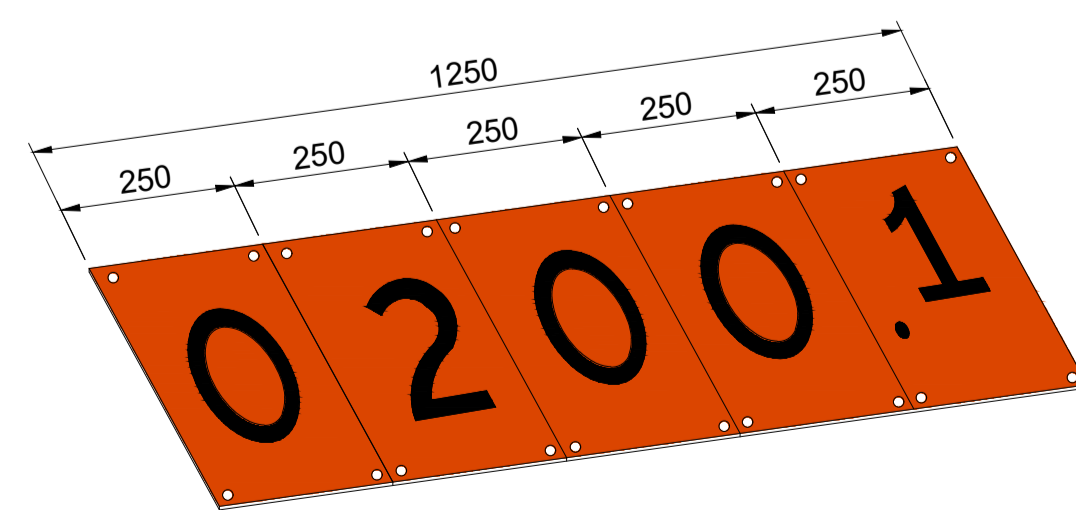

FIVE DIGIT NUMBERS
(AERIAL MARKER PLATE ARRAY ON BOTH SIDES OF FRAME)
(TYPICAL KP VALUE IS SHOWN)

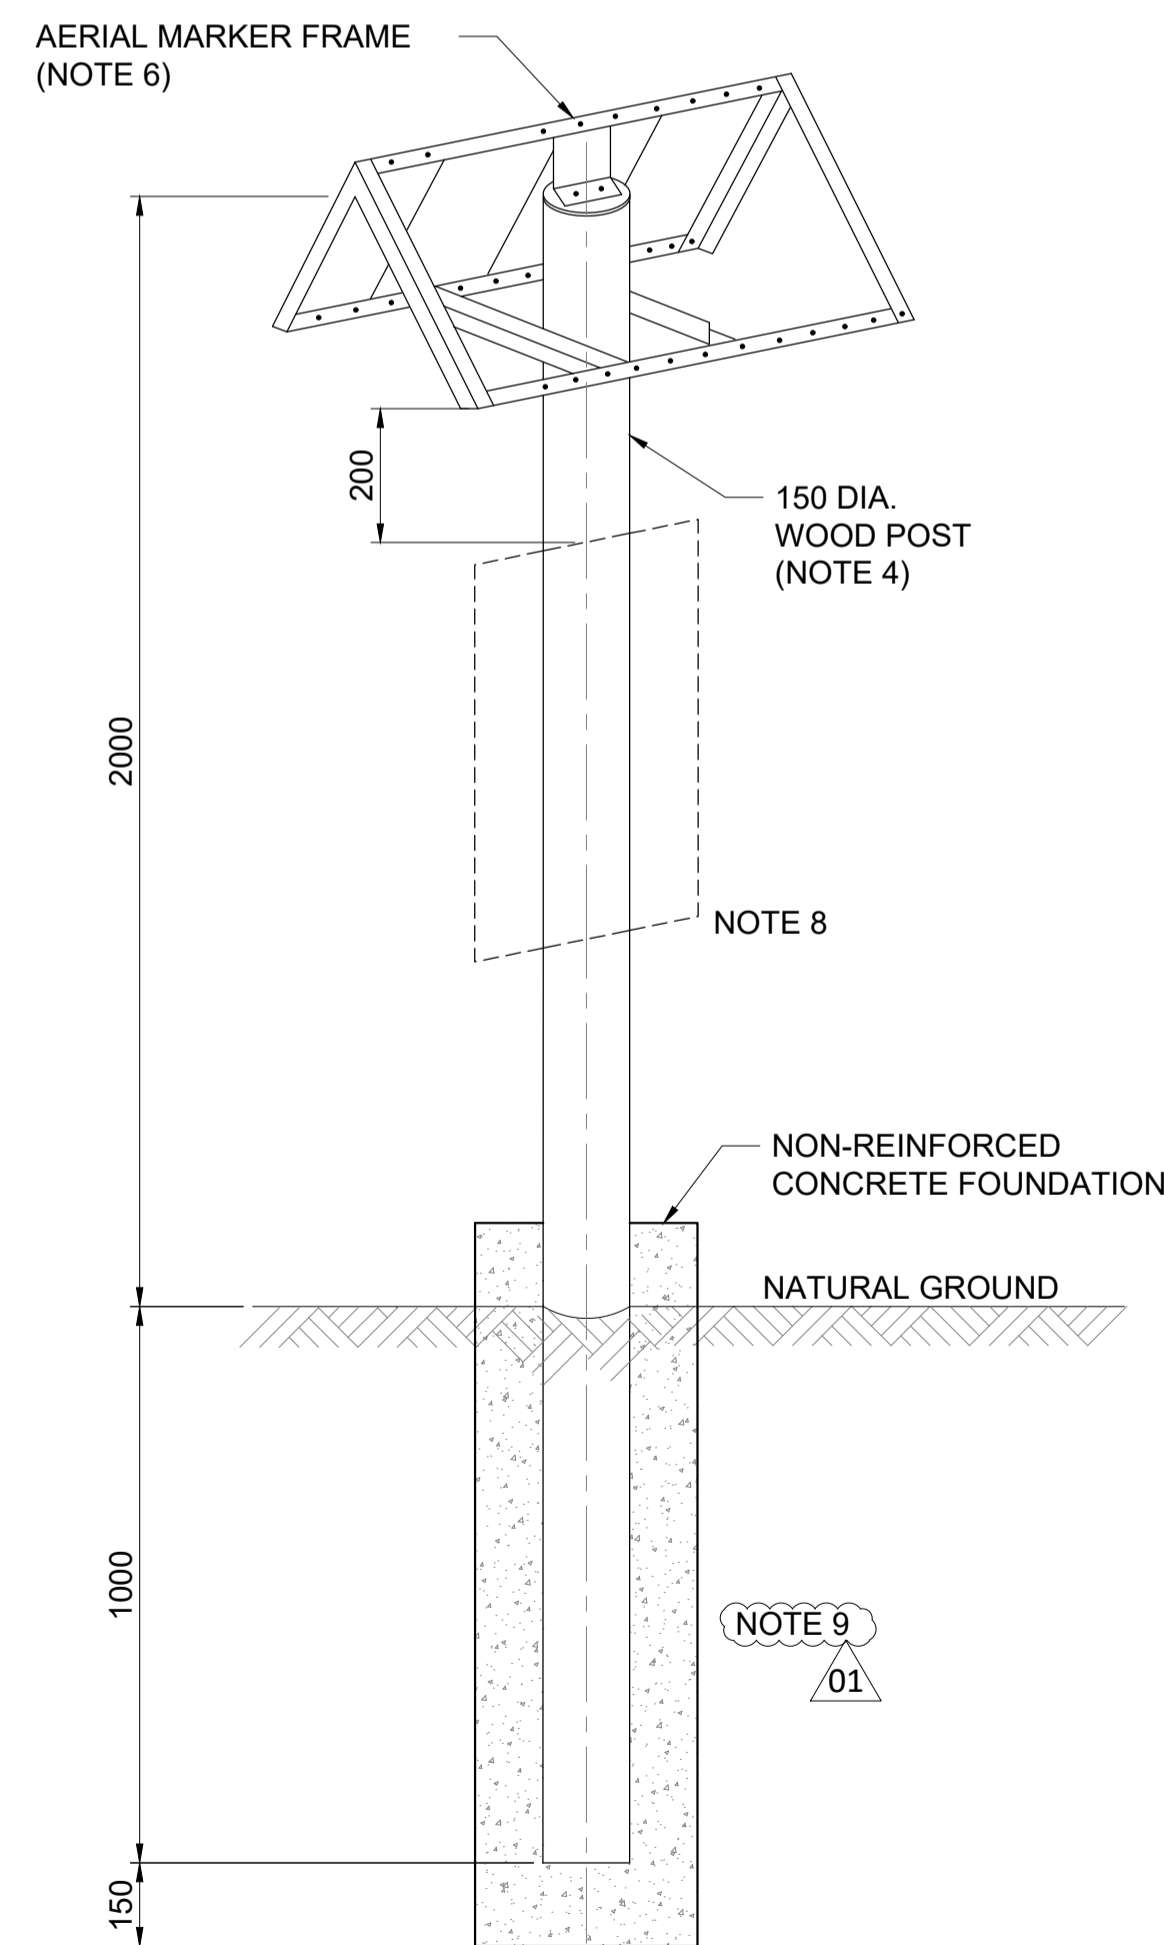

AERIAL MARKER POST AND FRAME
INSTALLATION DETAIL

GENERAL NOTES:

- ALL DIMENSIONS ARE IN MILLIMETRES UNLESS NOTED OTHERWISE.
- THIS DRAWING SHALL BE READ IN CONJUNCTION WITH THE PIPELINE CONSTRUCTION SPECIFICATION, DOC. NO. UT-MID-70-WPR2-190010.
- SIGNS SHALL BE METALLIC PLATE 1.5MM THICK. THEY SHALL BE COLOURED USING PHOTOCHEMICAL ETCHING OR SIMILAR PROCESS, AND SHALL BE RESISTANT TO UV. ALL OTHER METALLIC PARTS SHALL BE CORROSION RESISTANT, GALVANISED OR PAINTED.
- WOODEN POSTS SHALL BE PRESSURE TREATED TO RESIST ROT, INSECT AND FUNGAL ATTACK. THE TREATMENT SHALL BE FREE OF TOXIC ARSENIC COMPOUNDS.
- ALL MATERIALS, PAINT AND PROTECTION SYSTEMS SHALL BE SELECTED TO ENSURE THE SERVICE LIFE OF THE MARKERS WILL EXCEED THE DESIGN LIFE OF THE PIPELINE.
- WHERE METALLIC PARTS ARE IN CONTACT WITH EACH OTHER, SUITABLE MATERIALS SHALL BE USED TO PREVENT GALVANIC CORROSION.
- CONTRACTOR MAY PROPOSE ALTERNATIVE MATERIALS FOR THE POSTS AND SIGNS FOR COMPANY APPROVAL.
- GROUND MARKER SIGNS MAY BE FIXED TO AN AERIAL MARKER POSTS WHERE THEIR LOCATIONS COINCIDE ALONG THE ROUTE.
- MARKERS SHALL BE INSTALLED A DISTANCE OF 2.0M FROM THE PIPELINE (MEASURED FROM THE EDGE OF THE CONCRETE FOUNDATION TO THE EDGE OF THE HDPE JACKET). THE MARKERS SHALL BE INSTALLED ON THE WORKING LANE SIDE OF THE RIGHT OF WAY.

HOLDS:

- EMERGENCY CONTACT NUMBER.

Rev.	Date	Step	Revision Description	Iss.	Check.	Appr.
01	28/Sep/2022	AFC	APPROVED FOR CONSTRUCTION	NMN	JHY	MJD
00	16/Dec/2021	AFC	APPROVED FOR CONSTRUCTION	NMN	JHY	MJD


EACOP Project


This document is the property of the COMPANY and it shall not be disclosed to third parties or reproduced without the express written permission of the COMPANY. This document has been generated by an Electronic Document Management System. When printed it shall be considered as "for information only". The controlled copy is the EDMS version and it is document holder's responsibility to make sure that latest version is in use.


Affiliate: Site: UTP Project Phase: DE

TYPICAL PIPELINE DETAILS
PIPELINE MARKERS (TANZANIA)

Discipline:	PLR	Doc. Type:	TYP	Sector:	72	System:	23
Company Doc. N°:	TZ-UTP-72-WPR2-191500		Class:	2	Scale:	NTS.	
Contractor Doc. N°:			Format:	A1	Folio:	1 of 1	




FRONT OF SIGN - TYPE 1
(LANGUAGE: RUNYORO / LUGUNGU / ALUR / ENGLISH)

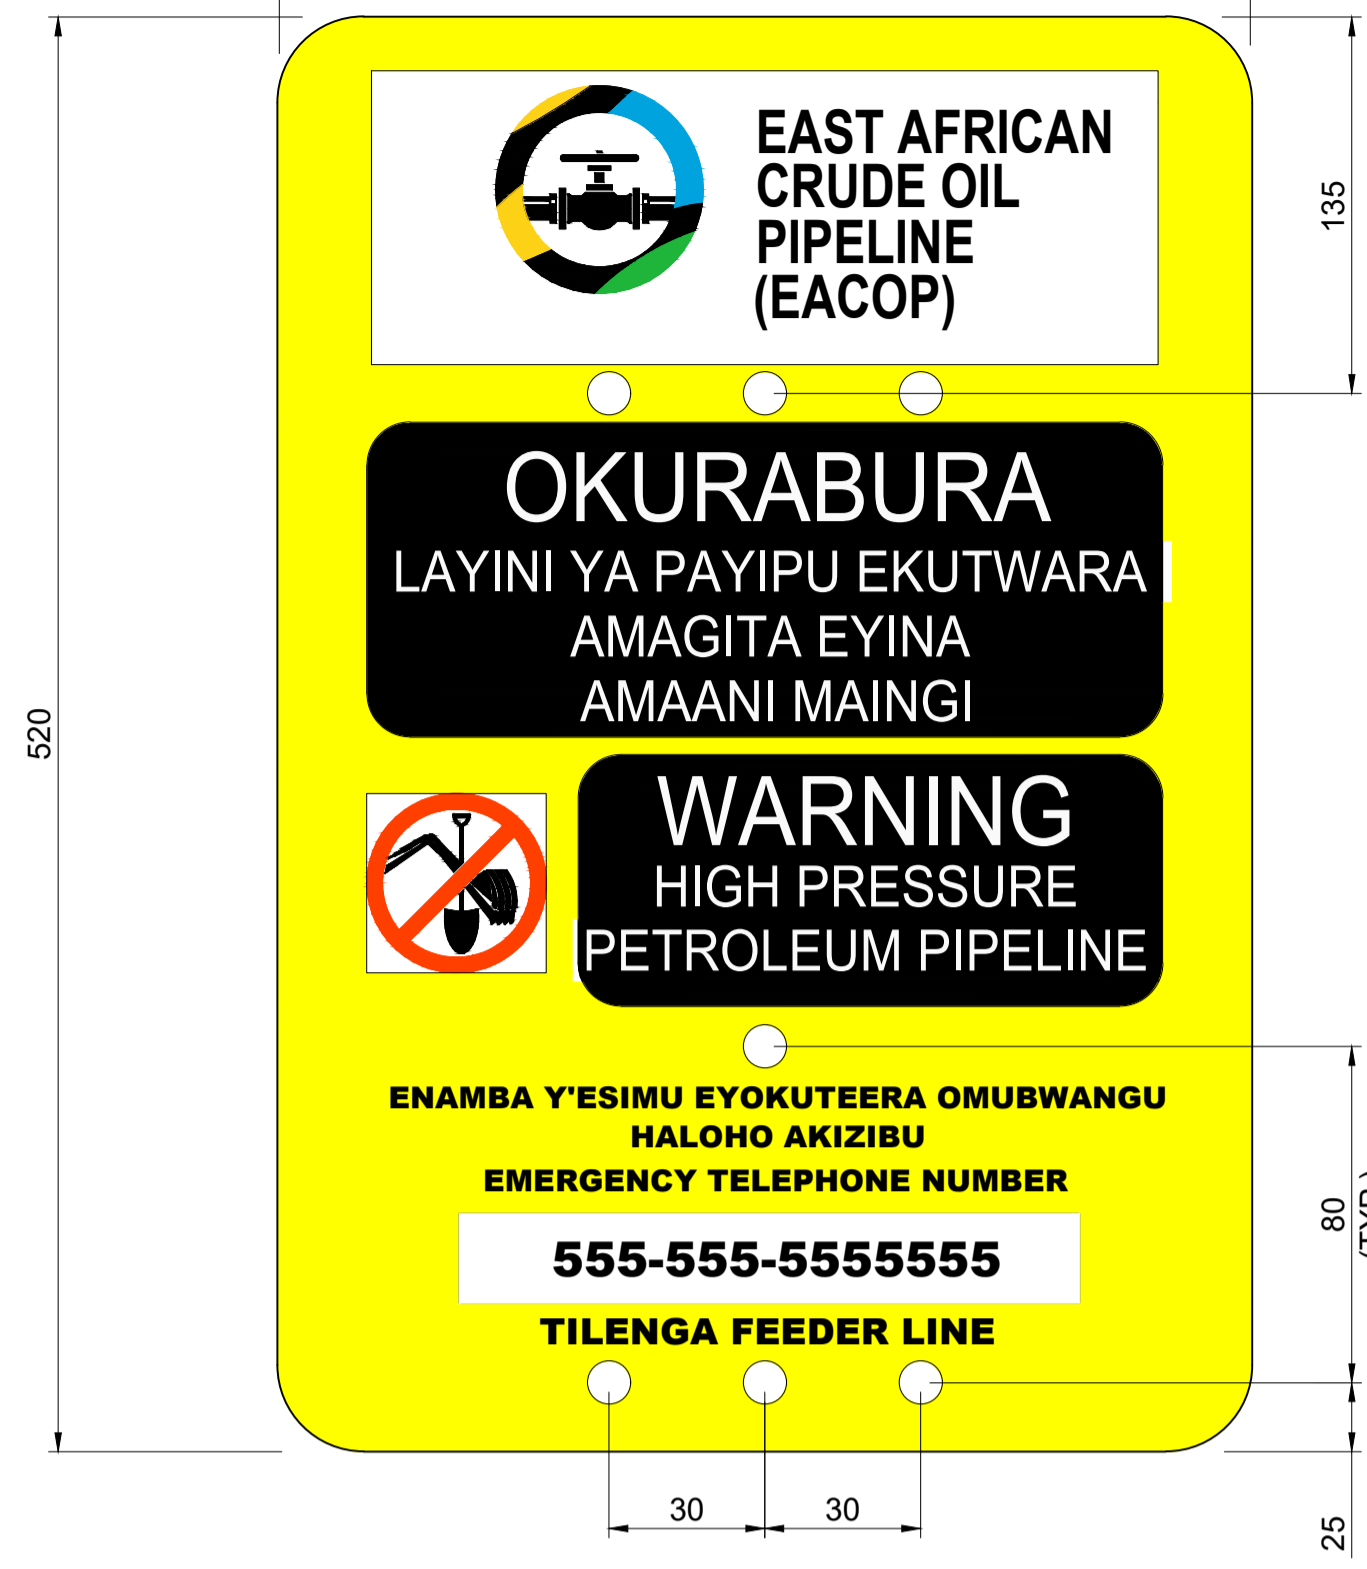


FRONT OF SIGN - TYPE 2
(LANGUAGE: RUNYORO / ENGLISH)




REAR OF SIGN
(TYPE 2 SIGN SHOWN, TYPE 1 TO BE EXTENDED TO MATCH FRONT)
(TYPICAL KP VALUE IS SHOWN)

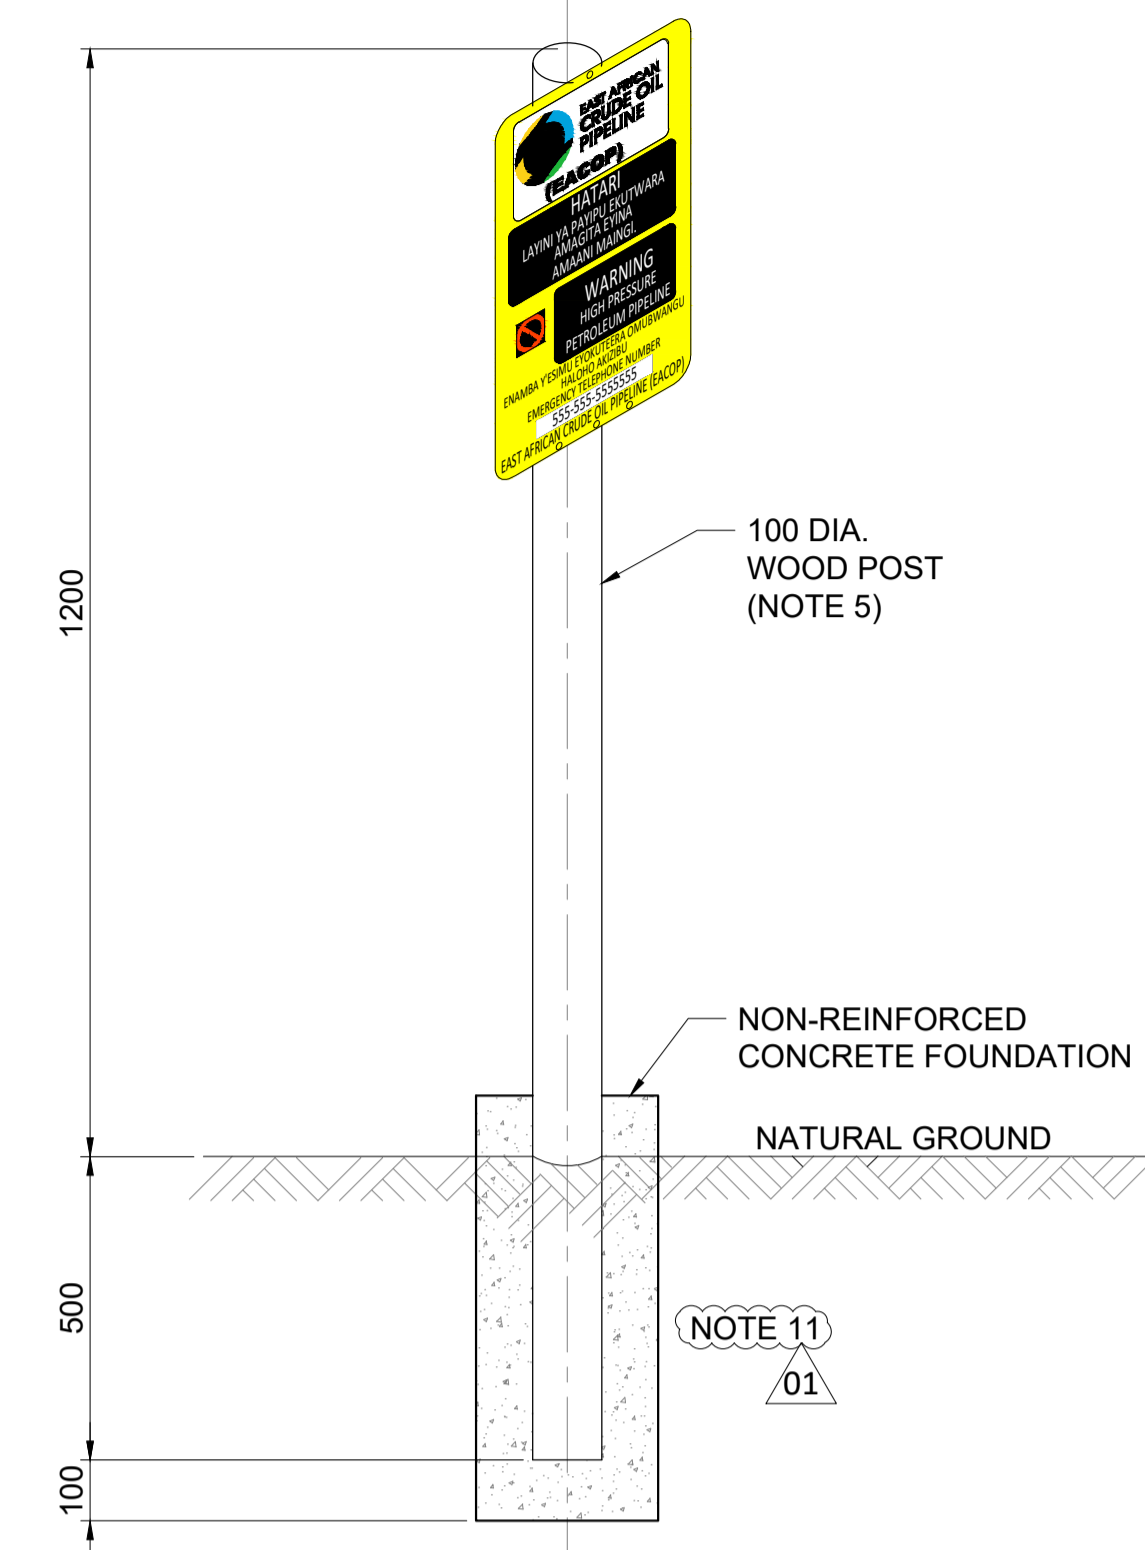


GROUND MARKER POST
INSTALLATION DETAIL

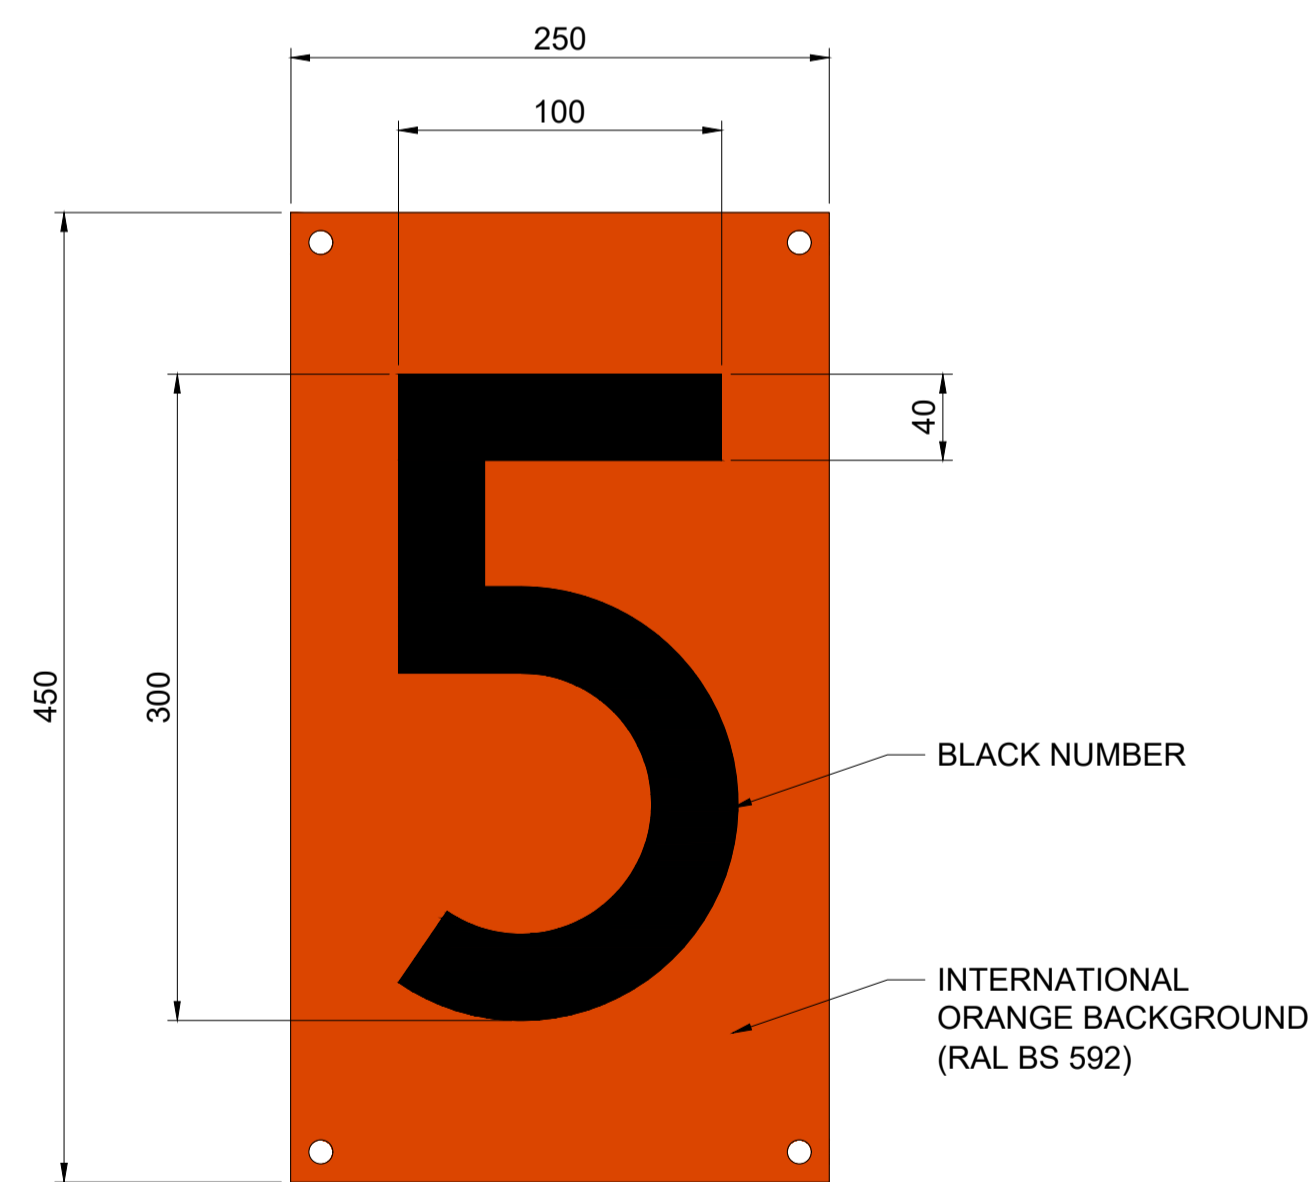

AERIAL MARKER PLATE DIGIT

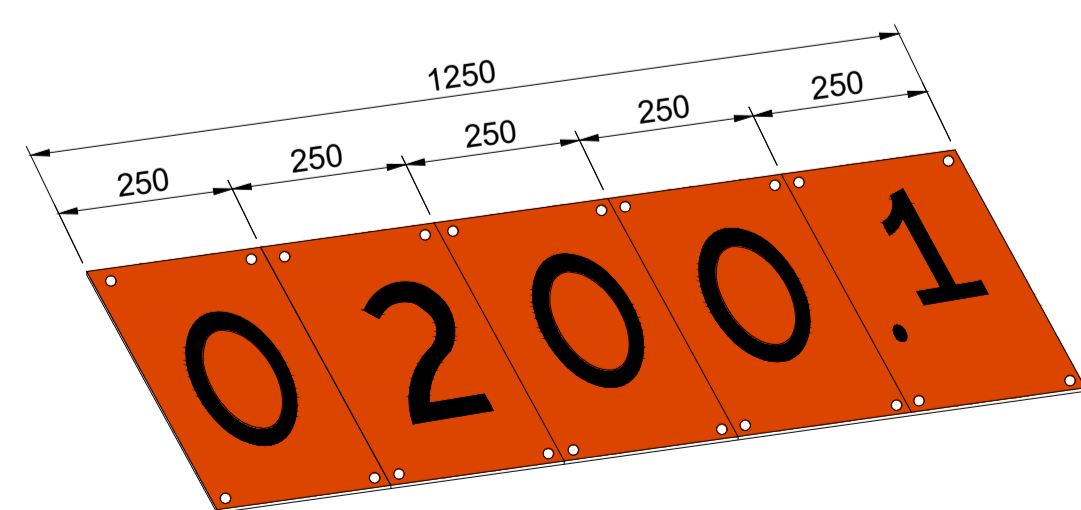

FIVE DIGIT NUMBERS
(AERIAL MARKER PLATE ARRAY ON BOTH SIDES OF FRAME)
(TYPICAL KP VALUE IS SHOWN)

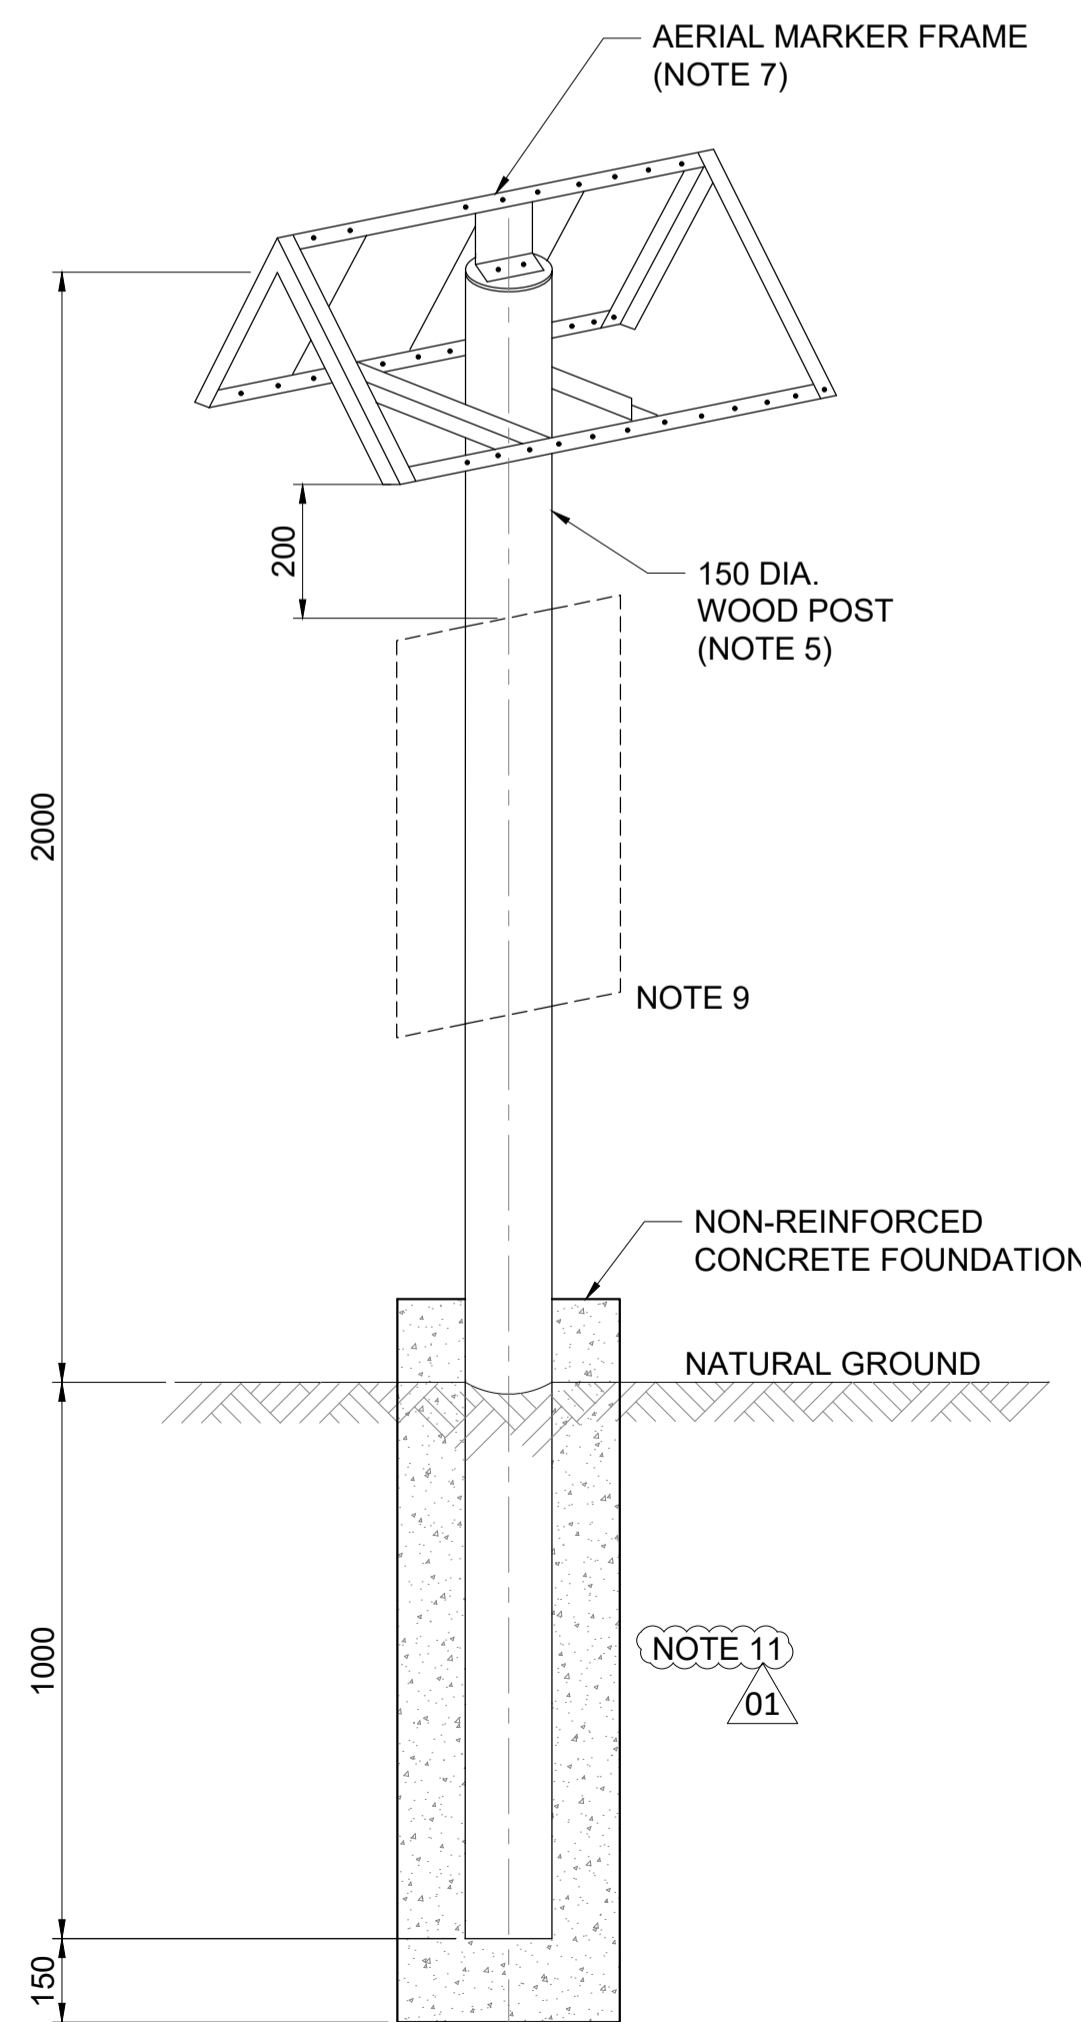

AERIAL MARKER POST AND FRAME
INSTALLATION DETAIL

DISTRICT	SIGN TYPE
BULIISA	1
HOIMA (FEEDERLINE)	2

TABLE 1 - SIGN TYPE
REQUIRED IN EACH DISTRICT

GENERAL NOTES:

- ALL DIMENSIONS ARE IN MILLIMETRES UNLESS NOTED OTHERWISE.
- THIS DRAWING SHALL BE READ IN CONJUNCTION WITH THE PIPELINE CONSTRUCTION SPECIFICATION, DOC. NO. UT-MID-70-WPR2-190010.
- THIS TYPICAL DETAIL APPLIES TO THE FEEDER LINE. SIGNAGE FOR THE PIPELINE IS SHOWN ON DRAWING NO. UG-UTP-72-WPR2-191500.
- SIGNS SHALL BE METALLIC PLATE 1.5MM THICK. THEY SHALL BE COLOURED USING PHOTOCHEMICAL ETCHING OR SIMILAR PROCESS, AND SHALL BE RESISTANT TO UV. ALL OTHER METALLIC PARTS SHALL BE CORROSION RESISTANT, GALVANISED OR PAINTED.
- WOODEN POSTS SHALL BE PRESSURE TREATED TO RESIST ROT, INSECT AND FUNGAL ATTACK. THE TREATMENT SHALL BE FREE OF TOXIC ARSENIC COMPOUNDS.
- ALL MATERIALS, PAINT AND PROTECTION SYSTEMS SHALL BE SELECTED TO ENSURE THE SERVICE LIFE OF THE MARKERS WILL EXCEED THE DESIGN LIFE OF THE PIPELINE.
- WHERE METALLIC PARTS ARE IN CONTACT WITH EACH OTHER, SUITABLE MATERIALS SHALL BE USED TO PREVENT GALVANIC CORROSION.
- CONTRACTOR MAY PROPOSE ALTERNATIVE MATERIALS FOR THE POSTS AND SIGNS FOR COMPANY APPROVAL.
- GROUND MARKER SIGNS MAY BE FIXED TO AN AERIAL MARKER POSTS WHERE THEIR LOCATIONS COINCIDE ALONG THE ROUTE.
- THE SIGN TYPES REQUIRED ALONG THE ROUTE ARE PROVIDED IN TABLE 1.
- MARKERS SHALL BE INSTALLED A DISTANCE OF 2.0M FROM THE PIPELINE (MEASURED FROM THE EDGE OF THE CONCRETE FOUNDATION TO THE EDGE OF THE HDPE JACKET). THE MARKERS SHALL BE INSTALLED ON THE WORKING LANE SIDE OF THE RIGHT OF WAY.

HOLDS:

- EMERGENCY CONTACT NUMBER.

Rev.	Date	Step	Revision Description	Iss.	Check.	Appr.
01	28/Sep/2022	AFC	APPROVED FOR CONSTRUCTION	NMN	JHY	MJD
00	16/Dec/2021	AFC	APPROVED FOR CONSTRUCTION	NMN	JHY	MJD

EACOP Project

This document is the property of the COMPANY and it shall not be disclosed to third parties or reproduced without the express written permission of the COMPANY. This document has been generated by an Electronic Document Management System. When printed it shall be considered as "for information only". The controlled copy is the EDMS version and it is document holder's responsibility to make sure that latest version is in use.

Affiliate: _____ Site: TIF Project Phase: DE

TYPICAL PIPELINE DETAILS
FEEDER LINE MARKERS

Discipline:	PLR	Doc. Type:	TYP	Sector:	71	System:	23
Company Doc. N°:	UG-TIF-71-WPR2-191501			Class:	2	Scale:	NTS.
Contractor Doc. N°:				Format:	A1	Folio:	1 of 1



FRONT OF SIGN - TYPE 1
(LANGUAGE: RUNYORO / ENGLISH)




FRONT OF SIGN - TYPE 2
(LANGUAGE: LUGANDA / ENGLISH)




FRONT OF SIGN - TYPE 3
(LANGUAGE: RUNYANKOLE / LUGANDA / ENGLISH)




REAR OF SIGN
(TYPE 1 SIGN SHOWN, TYPE 3 TO BE EXTENDED TO MATCH FRONT)
(TYPICAL KP VALUE IS SHOWN)

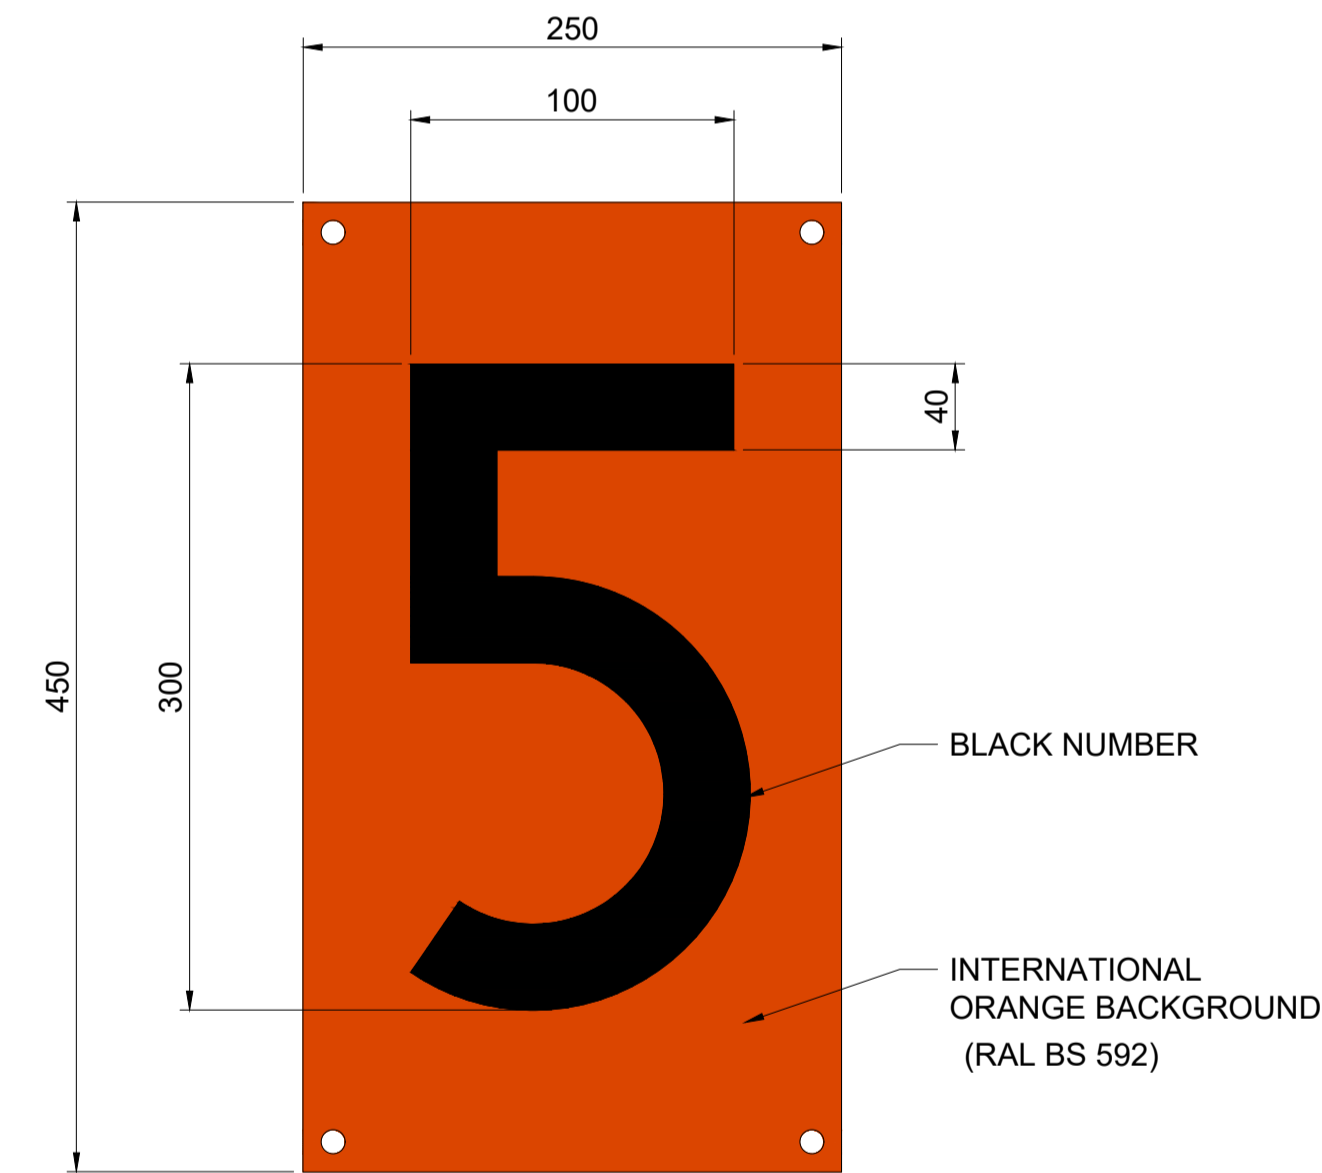


AERIAL MARKER PLATE DIGIT

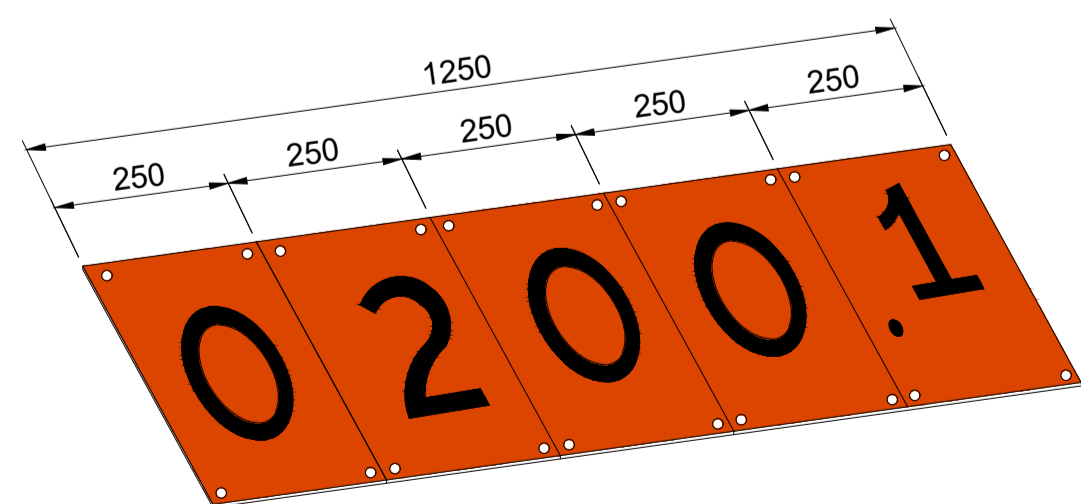

FIVE DIGIT NUMBERS
(AERIAL MARKER PLATE ARRAY ON BOTH SIDES OF FRAME)
(TYPICAL KP VALUE IS SHOWN)

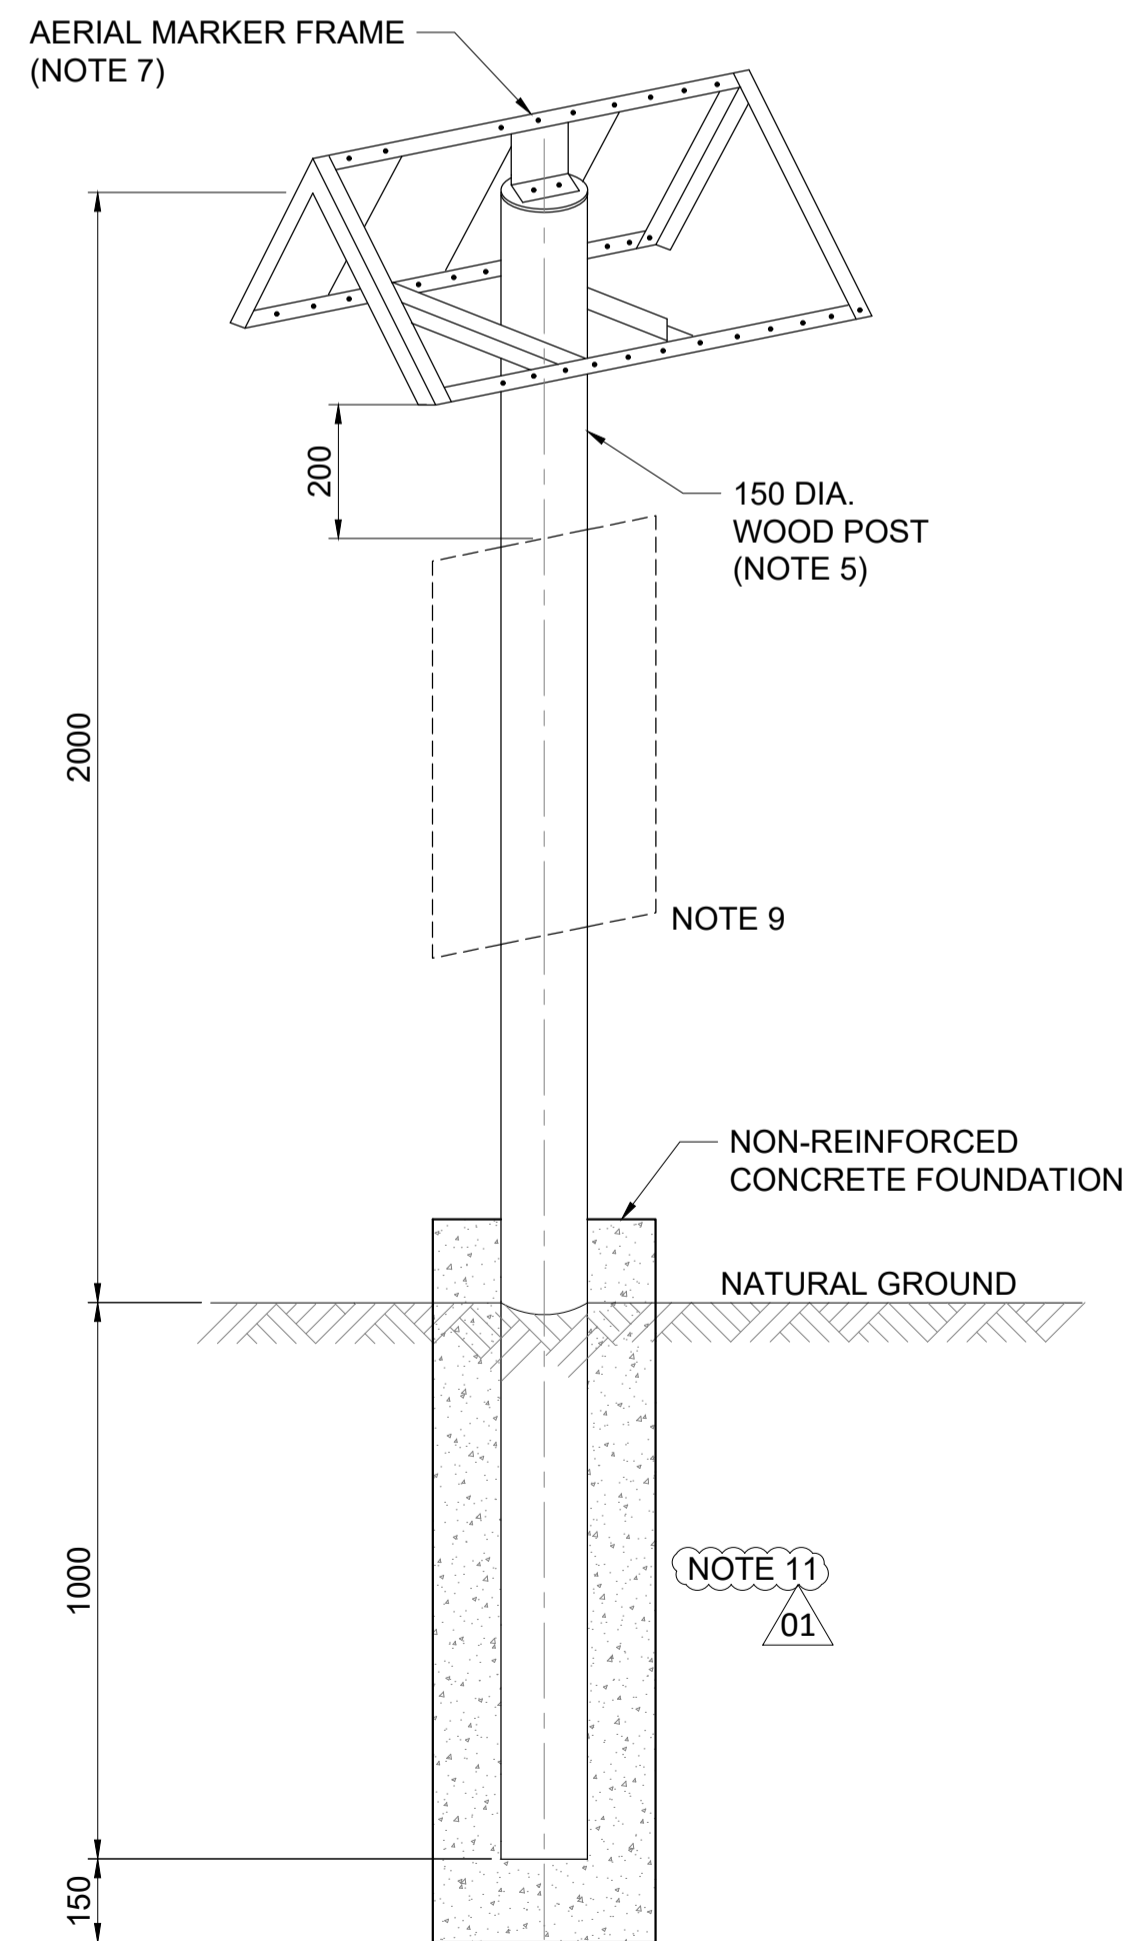

AERIAL MARKER POST AND FRAME
INSTALLATION DETAIL

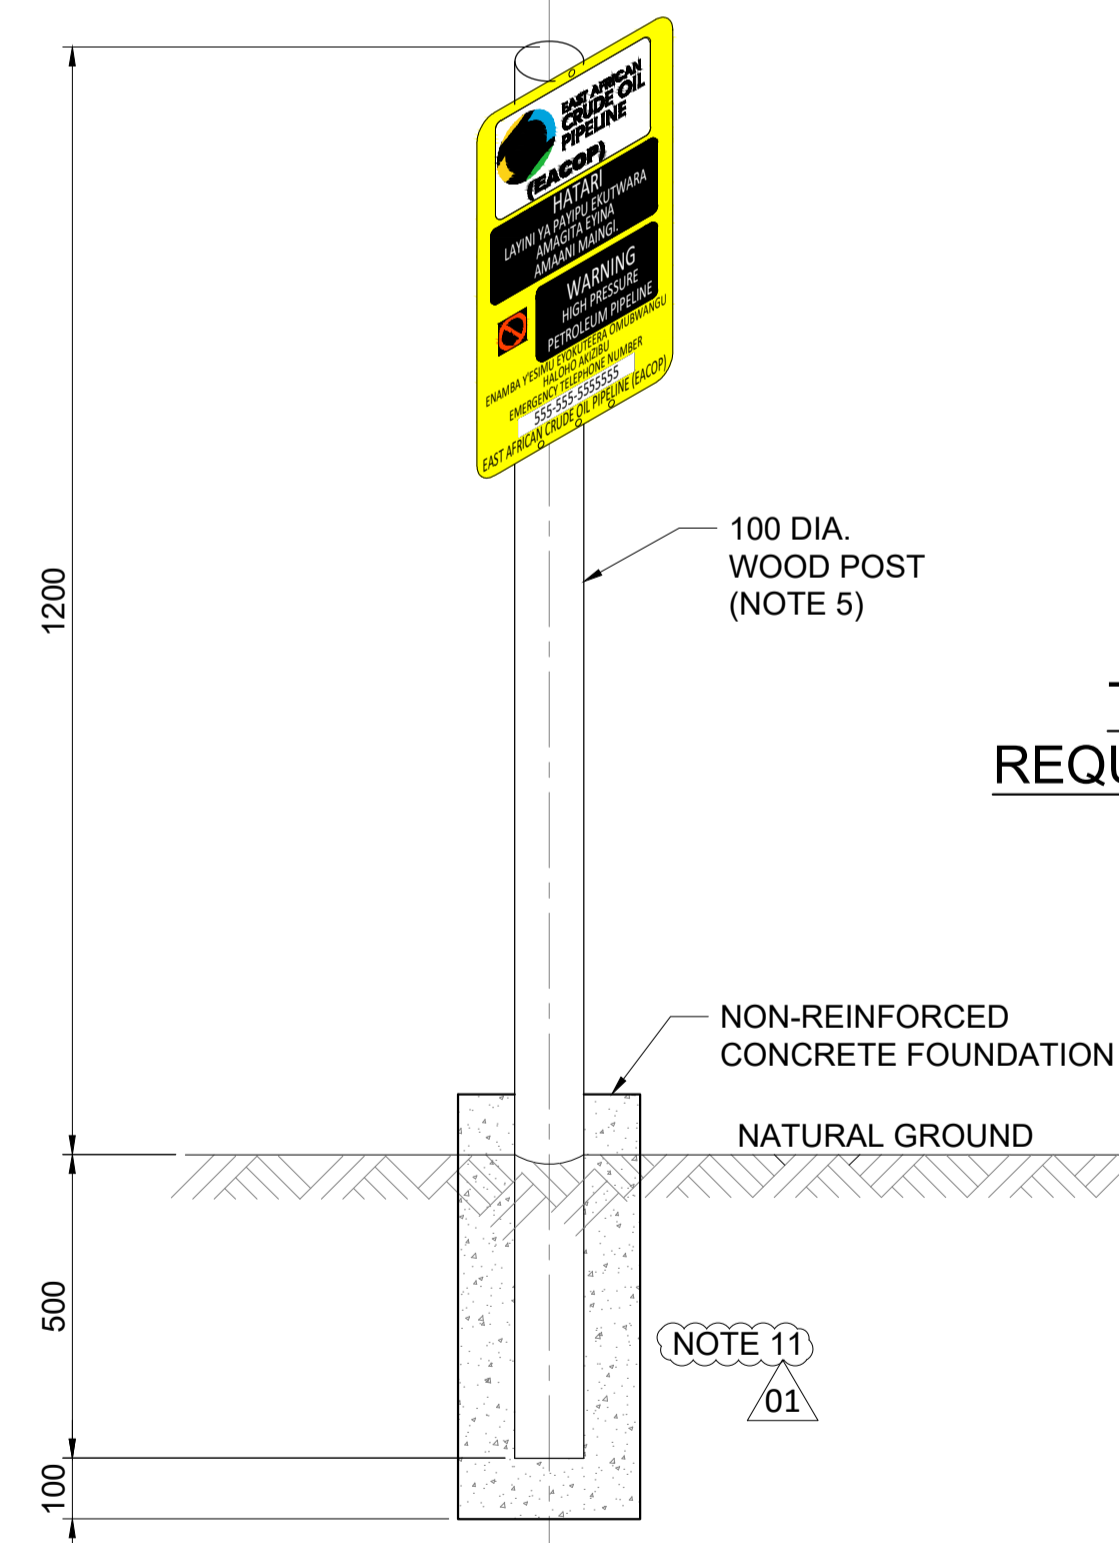

GROUND MARKER POST
INSTALLATION DETAIL

DISTRICT	SIGN TYPE
HOIMA (PIPELINE) KIKUUBE KAKUMIRO	1
GOMBA SEMBABULE LWENGO KYANKWANZI MUBENDE KYOTERA RAKAI	2

TABLE 1 - SIGN TYPE
REQUIRED IN EACH DISTRICT

GENERAL NOTES:

- ALL DIMENSIONS ARE IN MILLIMETRES UNLESS NOTED OTHERWISE.
- THIS DRAWING SHALL BE READ IN CONJUNCTION WITH THE PIPELINE CONSTRUCTION SPECIFICATION, DOC. NO. UT-MID-70-WPR2-190010.
- THIS TYPICAL DETAIL APPLIES TO THE PIPELINE. SIGNAGE FOR THE FEEDER LINE IS SHOWN ON DRAWING NO. UG-TIF-71-WPR2-191501.
- SIGNS SHALL BE METALLIC PLATE 1.5MM THICK. THEY SHALL BE COLOURED USING PHOTOCHEMICAL ETCHING OR SIMILAR PROCESS, AND SHALL BE RESISTANT TO UV. ALL OTHER METALLIC PARTS SHALL BE CORROSION RESISTANT, GALVANISED OR PAINTED.
- WOODEN POSTS SHALL BE PRESSURE TREATED TO RESIST ROT, INSECT AND FUNGAL ATTACK. THE TREATMENT SHALL BE FREE OF TOXIC ARSENIC COMPOUNDS.
- ALL MATERIALS, PAINT AND PROTECTION SYSTEMS SHALL BE SELECTED TO ENSURE THE SERVICE LIFE OF THE MARKERS WILL EXCEED THE DESIGN LIFE OF THE PIPELINE.
- WHERE METALLIC PARTS ARE IN CONTACT WITH EACH OTHER, SUITABLE MATERIALS SHALL BE USED TO PREVENT GALVANIC CORROSION.
- CONTRACTOR MAY PROPOSE ALTERNATIVE MATERIALS FOR THE POSTS AND SIGNS FOR COMPANY APPROVAL.
- GROUND MARKER SIGNS MAY BE FIXED TO AN AERIAL MARKER POSTS WHERE THEIR LOCATIONS COINCIDE ALONG THE ROUTE.
- THE SIGN TYPES REQUIRED ALONG THE ROUTE ARE PROVIDED IN TABLE 1.
- MARKERS SHALL BE INSTALLED A DISTANCE OF 2.0M FROM THE PIPELINE (MEASURED FROM THE EDGE OF THE CONCRETE FOUNDATION TO THE EDGE OF THE HDPE JACKET). THE MARKERS SHALL BE INSTALLED ON THE WORKING LANE SIDE OF THE RIGHT OF WAY.

HOLDS:

- EMERGENCY CONTACT NUMBER.

Rev.	Date	Step	Revision Description	Iss.	Check.	Appr.
01	28/Sep/2022	AFC	APPROVED FOR CONSTRUCTION	NMN	JHY	MJD
00	16/Dec/2021	AFC	APPROVED FOR CONSTRUCTION	NMN	JHY	MJD

EACOP Project

This document is the property of the COMPANY and it shall not be disclosed to third parties or reproduced without the express written permission of the COMPANY. This document has been generated by an Electronic Document Management System. When printed it shall be considered as "for information only". The controlled copy is the EDMS version and it is document holder's responsibility to make sure that latest version is in use.

Affiliate: Site: UTP Project Phase: DE

TYPICAL PIPELINE DETAILS
PIPELINE MARKERS (UGANDA)

Discipline:	PLR	Doc. Type:	TYP	Sector:	72	System:	23
Company Doc. N°:	UG-UTP-72-WPR2-191500		Class:	2	Scale:	NTS.	
Contractor Doc. N°:			Format:	A1	Folio:	1 of 1	